



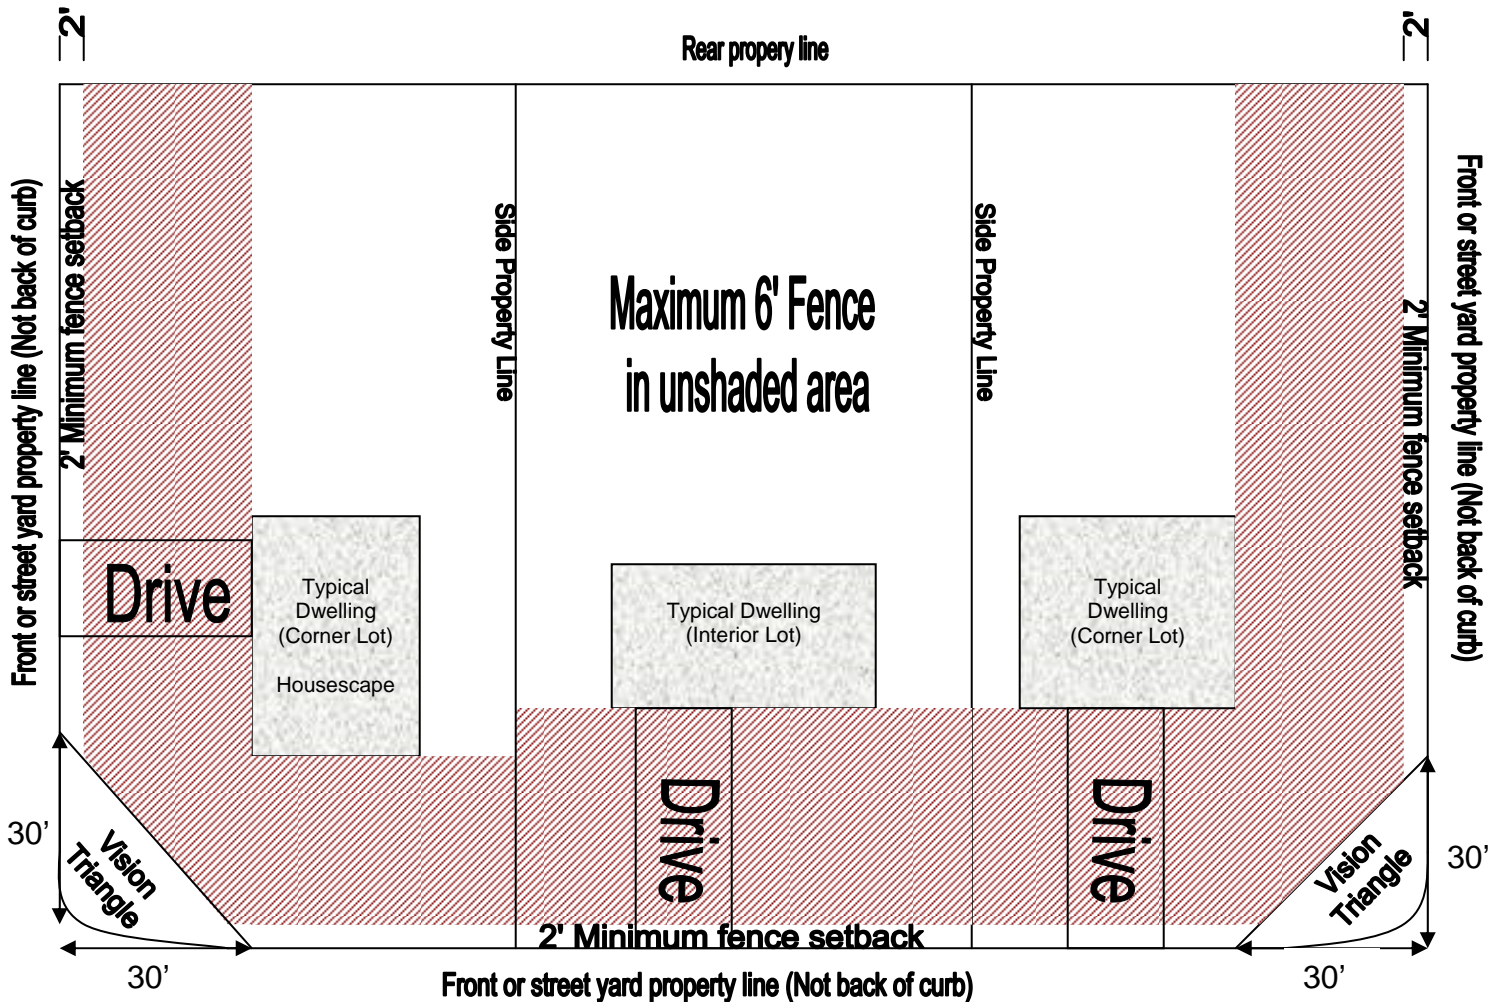
Department of Building and Code Enforcement



300 East Main Street, Sun Prairie, WI 53590
 Phone: (608) 825-1184 Fax: (608) 825-1194

Your Front / Streetyard setback is: _____ ft.

Note: Fence in vision triangle cannot exceed 30 inches in height.

- Owner is responsible for removal, repair or replacement of fences built in easements if access is required.
- Requirements may vary in non-standard subdivisions (PUD's, etc.)



-  Unshaded areas – 6' maximum fence height
-  Shaded areas – 4' maximum fence height